


Anlage 12

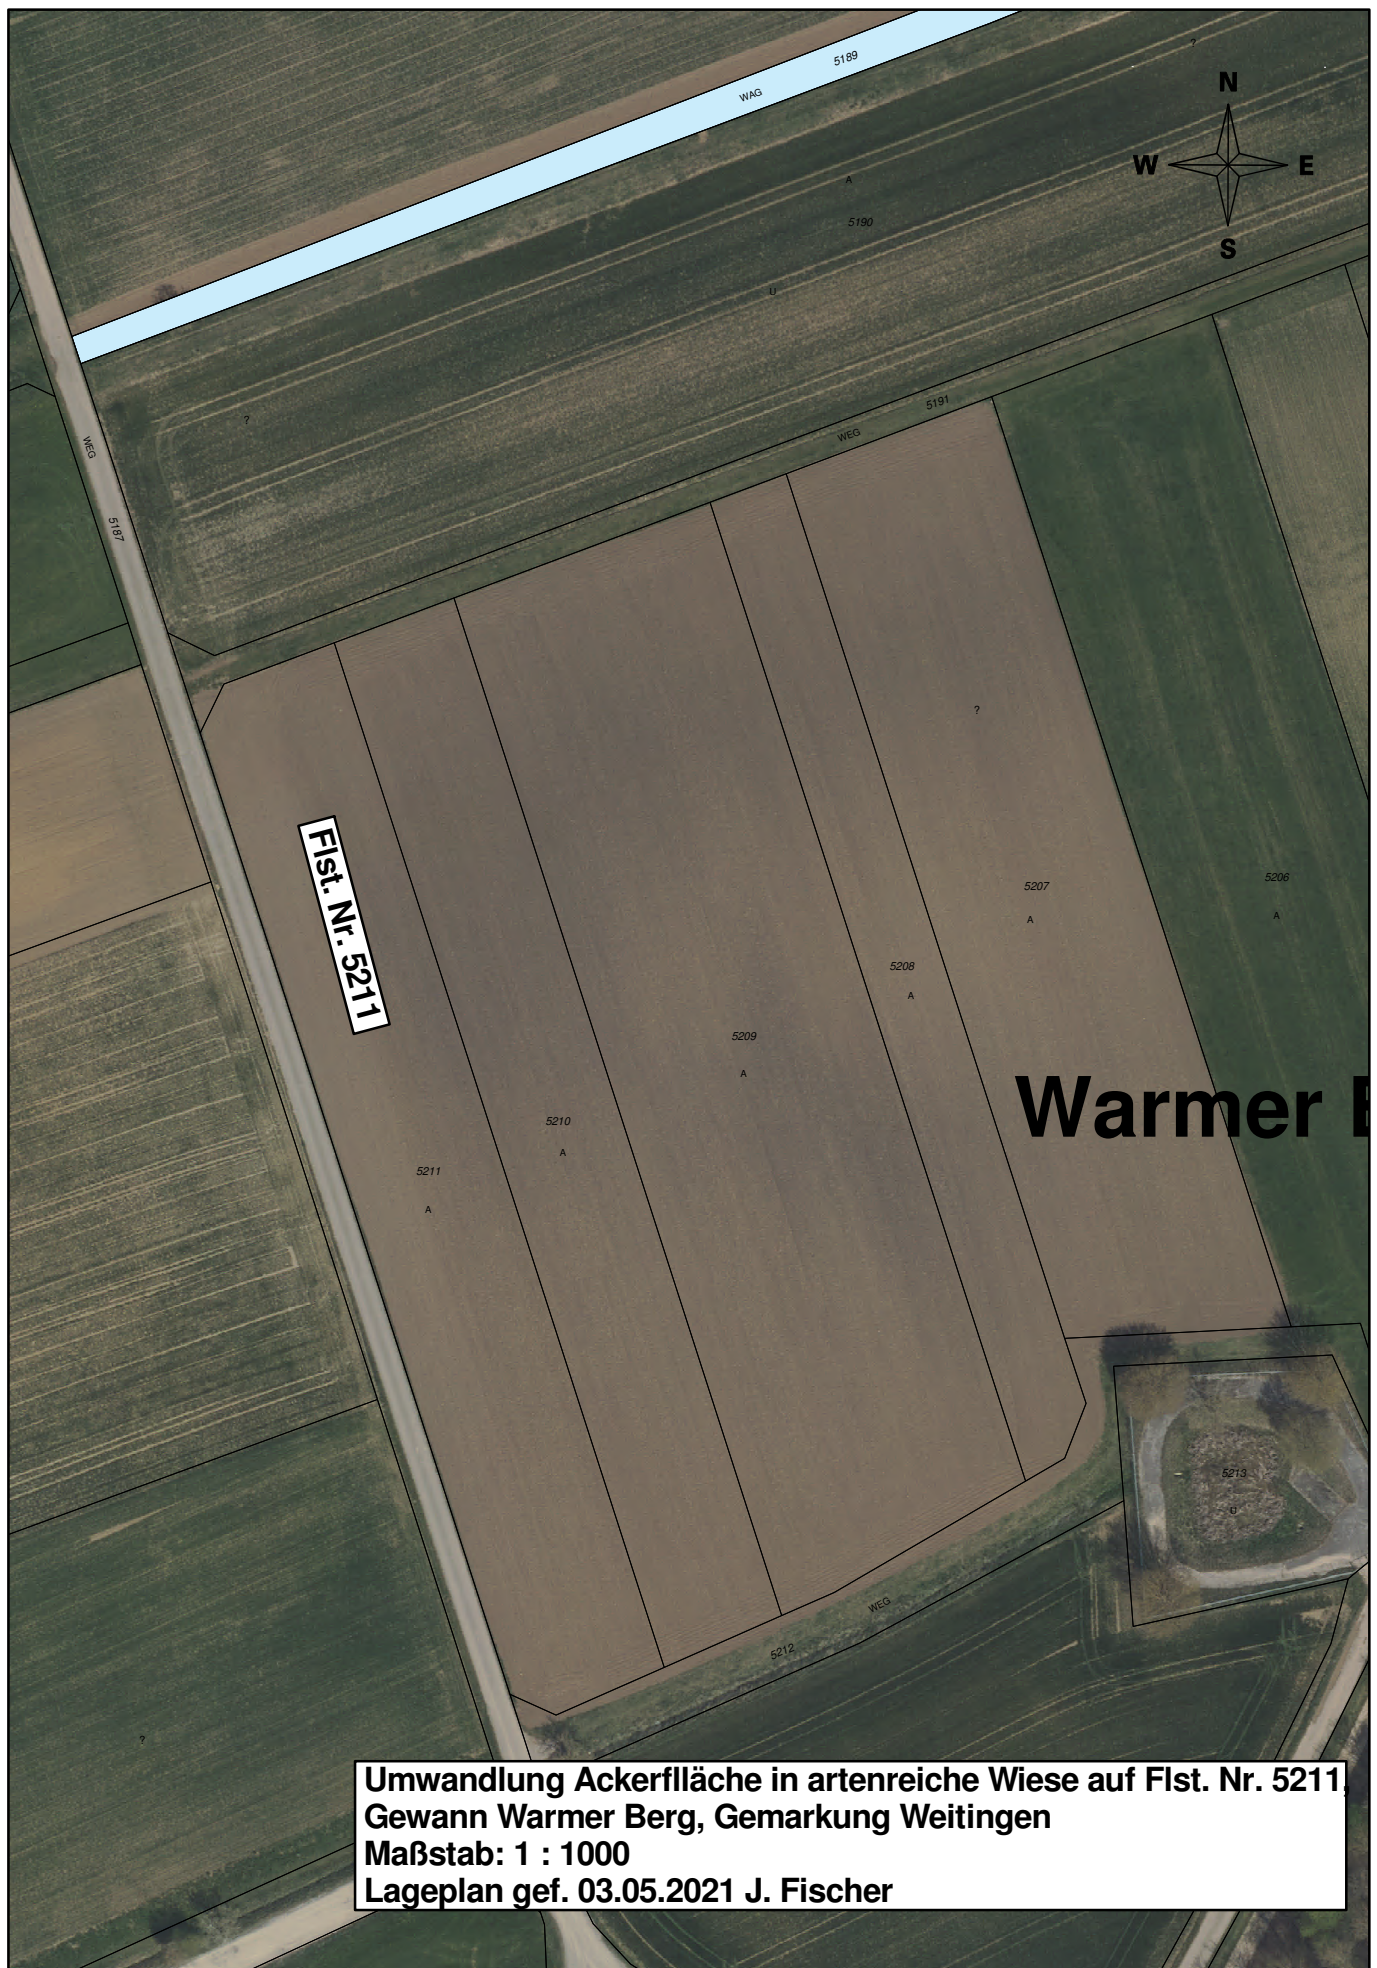

0 10 20 30 40
Meter